


Location: I:\eng\ACAD\_STD\Technical Details\B - Sewer Details\B-03 - Concrete Manhole Adjustment to Grade.dwg  
Plotted on: Tuesday, January 15, 2013 - 1:19 PM by Donohoe, William

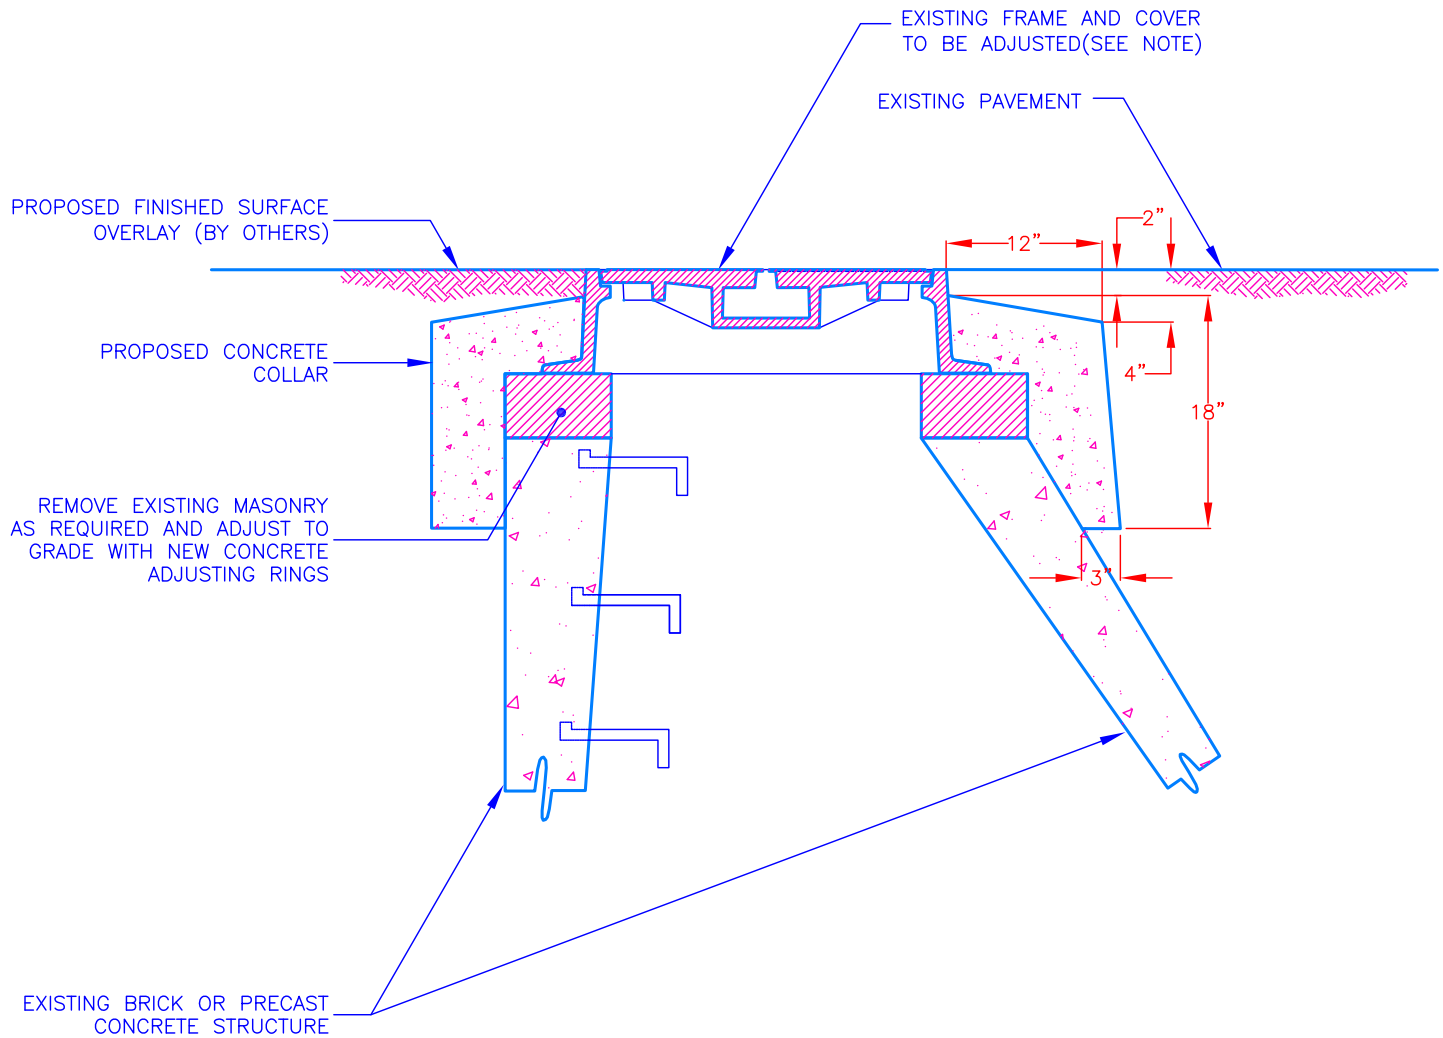

**NOTE:**  
OVERLAY (BY OTHERS) WILL BE 1-1/4"  
AT CENTERLINE TO 1" AT CURBLINE



**Boston Water and  
Sewer Commission**

980 HARRISON AVE., BOSTON, MA 02119  
(617) 989-7000 www.bwsc.org

**CONCRETE MANHOLE ADJUSTMENT  
TO GRADE**

Scale: Not To Scale

DATE:  
June 30, 2012

DETAIL NO.  
**B-03**